



WAYNE STATE UNIVERSITY

DRAWING TITLE
UGL CAREER
SERVICES

UGL BUILDING CAREER SERVICES

WSU PROJECT REQUEST: 096-414946

GENERAL NOTES
DISCLAIMER: WAYNE STATE UNIVERSITY,
FACILITIES PLANNING AND MANAGEMENT
MAKES THESE DOCUMENTS AVAILABLE
ON AN "AS IS" BASIS. THESE
DOCUMENTS WERE CREATED USING
AUTOCAD FROM AUTODESK ADN ARE
ACCURATE FOR SPACE MANAGEMENT,
"FLOOR PLAN" USE. THE USERS WILL
HOLD HARMLESS WSU, ITS OFFICERS,
AGENTS, AND EMPLOYEES FROM
DAMAGES OR COST, INCLUDING
REASONABLE ATTORNEY'S FEES,
ARISING FROM THE USE OF THESE
DRAWINGS. DO NOT TREAT THESE
DOCUMENTS AS ACCURATE, IT IS
EXPECTED THAT CONTRACTORS WILL
CONDUCT FIELD VISITS FOR
OBSERVATION AND MEASUREMENTS.

1	FOR BIDDING	12/19/2024
NO.	REVISION/ISSUE	DATE

FIRM NAME AND ADDRESS
WAYNE STATE UNIVERSITY
FACILITIES PLANNING AND MANAGEMENT
DESIGN & CONSTRUCTION SERVICES
5454 CASS AVENUE
DETROIT, MI 48202


PROJECT NAME AND ADDRESS
UGL CAREER SERVICES
5155 GULLEN MALL,
DETROIT, MI 48202

DRAWING INDEX


G.1 TITLE SHEET
E.1 FIRST FLOOR

PROJECT NUMBER	SHEET
096-414946	G1
DATE	
12/19/2024	

THE DAVID ADAMANY
UGL – UNDERGRADUATE LIBRARY
BUILDING #096
FIRST FLOOR

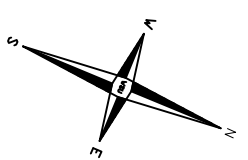


DISCLAIMER:
WAYNE STATE UNIVERSITY, FACILITIES PLANNING AND MANAGEMENT
MAKES THESE DOCUMENTS AVAILABLE ON AN "AS IS" BASIS.
THESE DRAWINGS WERE CREATED USING AUTOCAD FROM AUTODESK AND
ARE ACCURATE FOR SPACE MANAGEMENT, "FLOOR PLAN" USE. THE
USERS WILL HOLD HARMLESS WSU, ITS OFFICERS, AGENTS, AND
EMPLOYEES FROM DAMAGES OR COST, INCLUDING REASONABLE
ATTORNEY'S FEES, ARISING FROM THE USE OF THESE DRAWINGS.

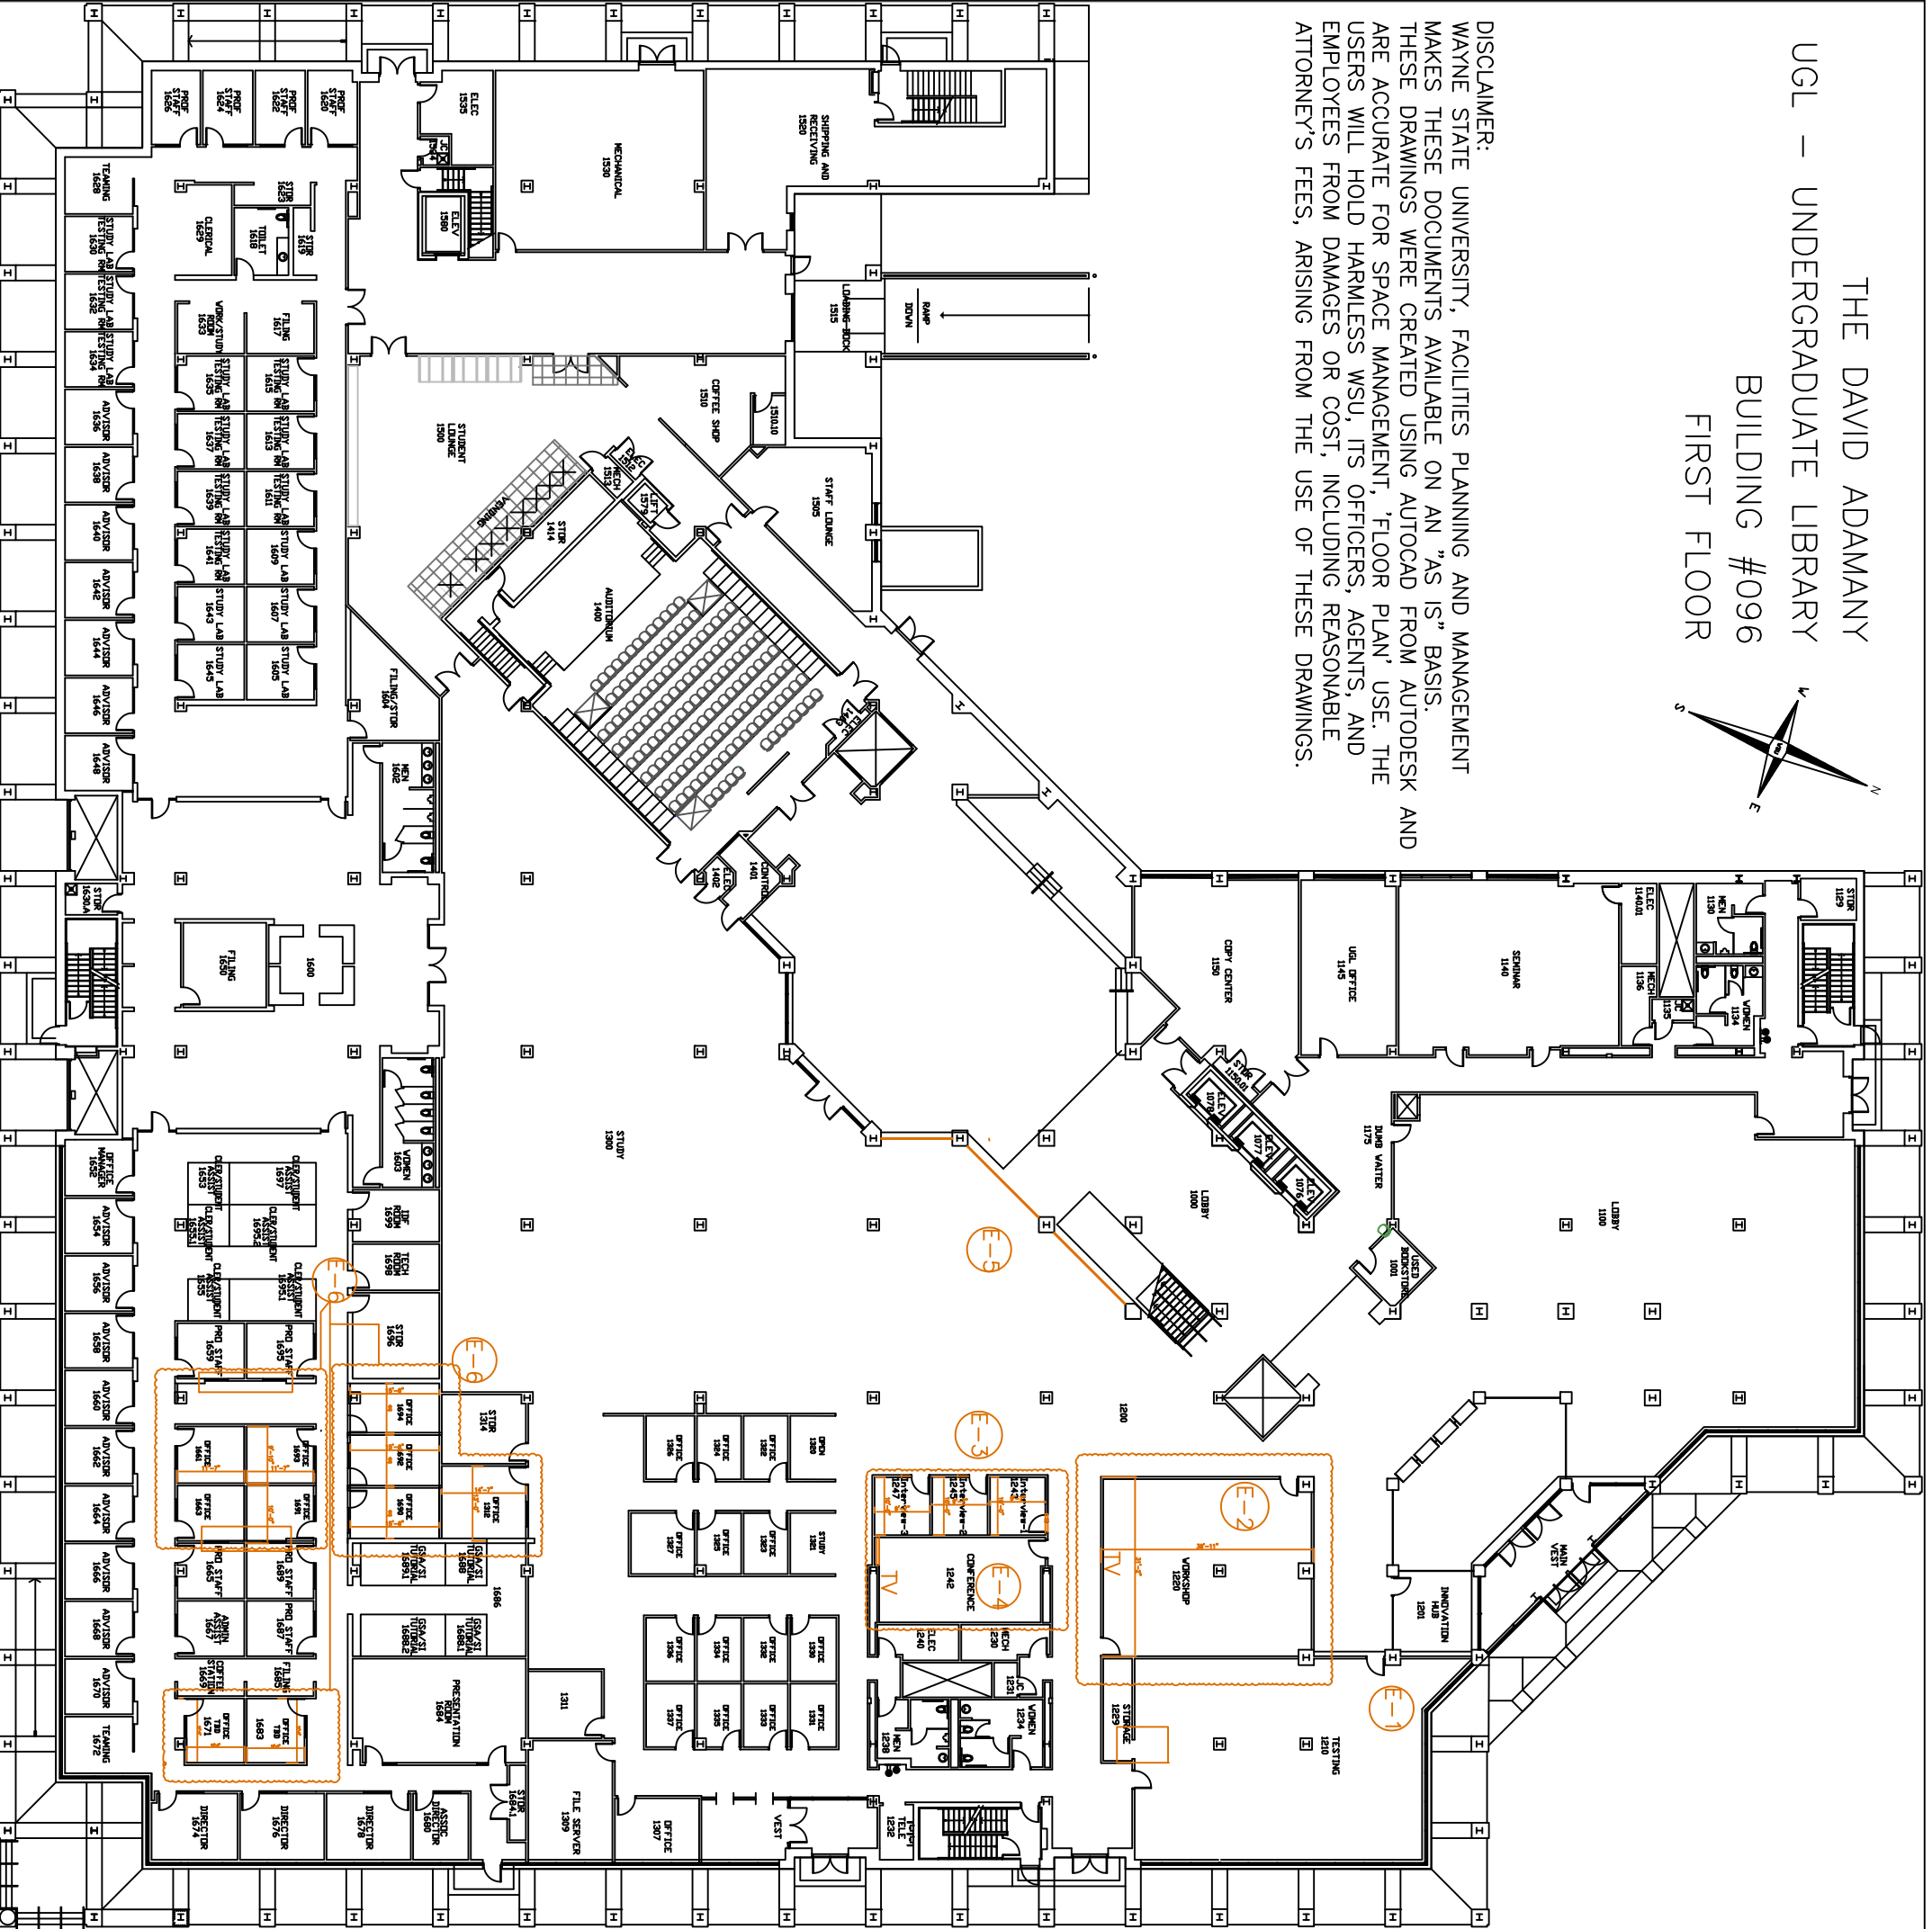

Electrical Legend

- E 1 Install Power /conduit for data drops for all new testing furniture
– disconnect light switch and rewrite the/adjustments to light fixtures
 - E 2 Install Power /Conduit for data drops for TV & Wall-6 receptacles
– Provide light switch and rewrite /relocate light fixtures
 - E 3 –Relocate/add convenience receptacles
–Conduit for data drops
–add 2 light switches and –rewire /adjustments to light fixtures
 - E 4 – Install one TV receptacle floor core to install power to the table
 - E 5 – Install 2 floor receptacles for 2 TV mobile carts.
 - E 6 – Remove existing light fixtures, –furnish /install new light fixtures in 10 rms
–add 2 receptacles in each room
–add conduit for data drop in each room
–add new light fixtures to the new rooms
–use WSU provided light fixtures.
- Alternate cost:
FA- Add 1 Horn strobe in Workshop room.
FA- Add 1 Horn strobe in conference room.

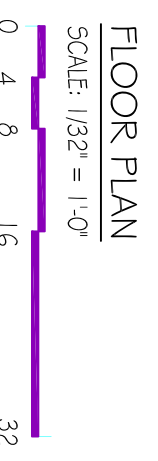

DRAWING TITLE
UGL CAREER
SERVICES
PROPOSED PLAN

FIRST FLOOR

GENERAL NOTES
DISCLAIMER: WAYNE STATE UNIVERSITY,
FACILITIES PLANNING AND MANAGEMENT
MAKES THESE DOCUMENTS AVAILABLE
ON AN "AS IS" BASIS. THESE
DOCUMENTS WERE CREATED USING
AUTOCAD FROM AUTODESK AND ARE
ACCURATE FOR SPACE MANAGEMENT,
"FLOOR PLAN" USE. THE USERS WILL
HOLD HARMLESS WSU, ITS OFFICERS,
AGENTS, AND EMPLOYEES FROM
DAMAGES OR COST, INCLUDING
REASONABLE ATTORNEY'S FEES,
ARISING FROM THE USE OF THESE
DRAWINGS. DO NOT TREAT THESE
DOCUMENTS AS ACCURATE. IT IS
EXPECTED THAT CONTRACTORS WILL
CONDUCT FIELD VISITS FOR
OBSERVATION AND MEASUREMENTS.

NO.	1	FOR BIDDING	12/19/2024
REVISION/ISSUE			
DATE			
FIRM NAME AND ADDRESS	WAYNE STATE UNIVERSITY FACILITIES PLANNING AND MANAGEMENT DESIGN & CONSTRUCTION SERVICES 5454 CASS AVENUE DETROIT, MI 48202		
PROJECT NAME AND ADDRESS	UGL CAREER SERVICES 5155 GULLEN MALL, DETROIT, MI 48202		
PROJECT NUMBER	096-414946	SHEET	1
DATE	10/11/2024		